


DIST	COUNTY	ROUTE	POST MILES TOTAL PROJECT	SHEET NO.	TOTAL SHEETS

Chi H. Wong
REGISTERED CIVIL ENGINEER

May 31, 2018
PLANS APPROVAL DATE

Chi H. Wong
No. C54738
EXP. 12-31-19
CIVIL
STATE OF CALIFORNIA


THE STATE OF CALIFORNIA OR ITS OFFICERS
OR AGENTS SHALL NOT BE RESPONSIBLE FOR
THE ACCURACY OR COMPLETENESS OF SCANNED
COPIES OF THIS PLAN SHEET.

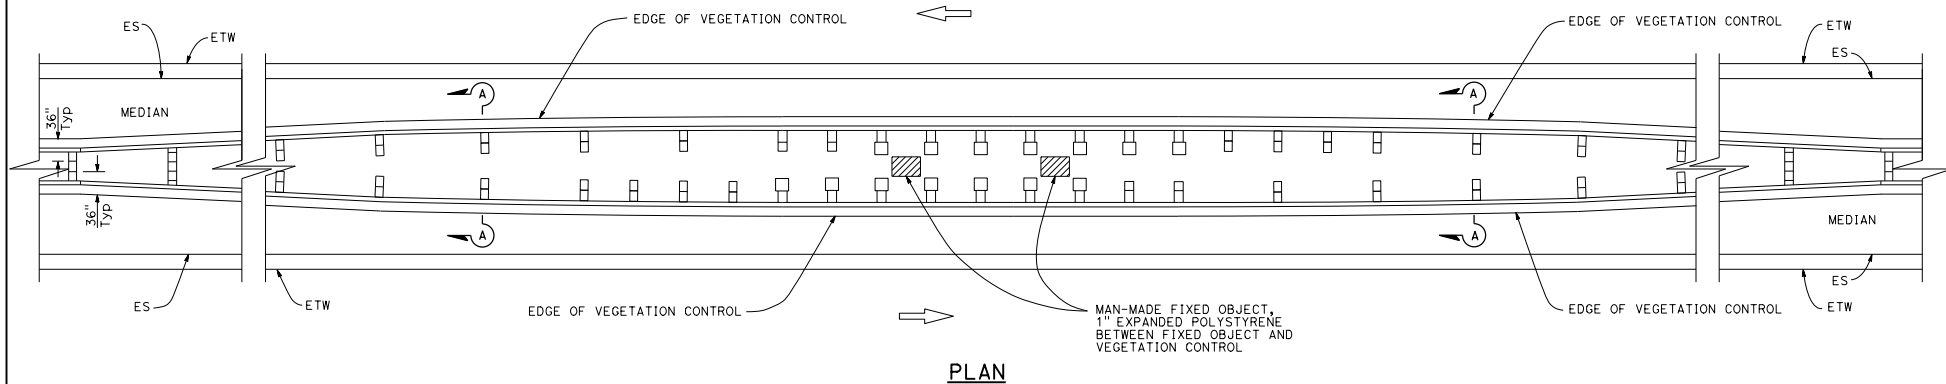

PLAN

NOTES:

1. See Standard Plan A78C3 for additional vegetation control.
2. Where dike is constructed under barrier, construct vegetation control to back edge of dike. Where paved shoulder is constructed within 36" in front of the post, construct vegetation control to the edge of paved shoulder.
3. This plan for vegetation control installation only.
4. Concrete over block-out material depth, $\frac{3}{8}$ " Min to $\frac{5}{8}$ " Max.

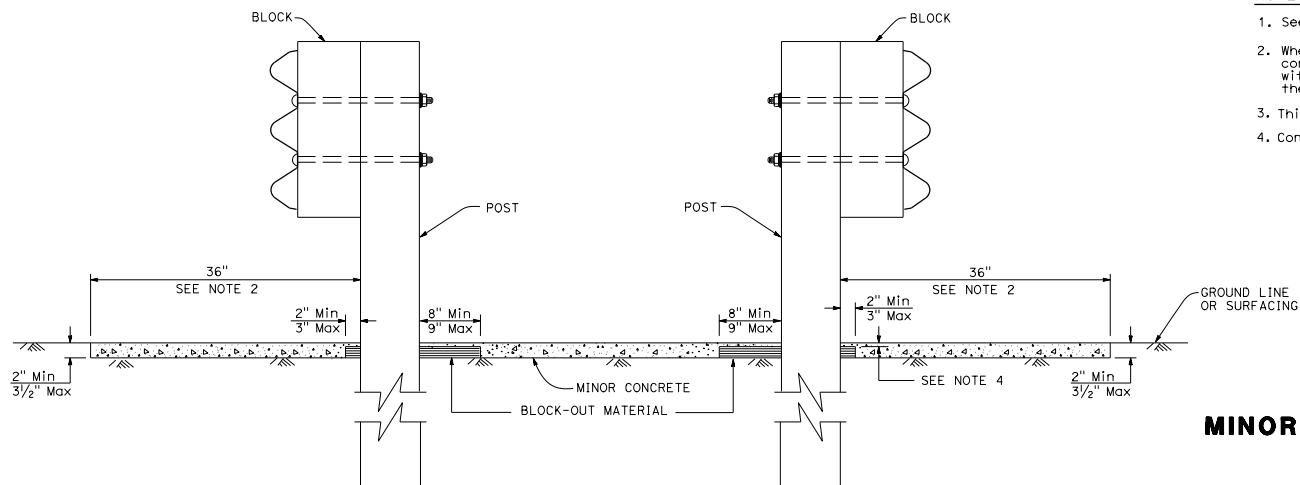

SECTION A-A

STATE OF CALIFORNIA
DEPARTMENT OF TRANSPORTATION

**MINOR CONCRETE VEGETATION CONTROL
THREE BEAM BARRIER
AT FIXED OBJECTS
IN MEDIAN**

NO SCALE

A78C5